

**±75,000/SF Class A Warehouse & Distribution Space for Sublease
120 Wilshire Blvd, Edgewood, NY**



- ❖ **+/-24'6" clear ceiling height under steel**
- ❖ **Class A+ 1 year old offices with glass walls and numerous other upgrades**
- ❖ **High density ESFR sprinkler system. In-rack sprinklers not required (for most uses)**
- ❖ **14 loading docks with 8 dock levelers, 1 12' x 14' drive-in door**
- ❖ **200+ parking spaces. Room for forty+ 53' trailers**
- ❖ **LED lighting**
- ❖ **4,628/sf refrigerated room, also suitable for non-refrigerated storage**

Philip Shwom, SIOR, President, Licensed Real Estate Broker
Office: 631-293-3700 ext. 39 Cell: 631-786-4422 ps@schackerrealty.com
www.schackerrealty.com

Property Info

Pricing & Lease info.

Plot Size: 2.62 acres
Office: 8,561
Ceiling Height: +/-24'6" height under steel
Loading: 14 loading docks / 1 drive-in
Power: 1,200 amps @ 277/480 voltage
Sprinklers: Fully sprinklered ESFR system
Heat: Gas
Sanitary: Septic
Parking: 200+ (Up to 44 trailers spaces)
Year Built: 2013
Column Spacing: ±42' x ±42'6"


Rental Price: \$12.00/SF Net
Sublease term: 2/28/2033 (will consider less)
CAM: Estimated \$0.50/SF
Notes: +/- 4,268/SF refrigerated room

Narrow aisle racking can be made available


Men's & women's ADA compliant bathrooms




Site Plan

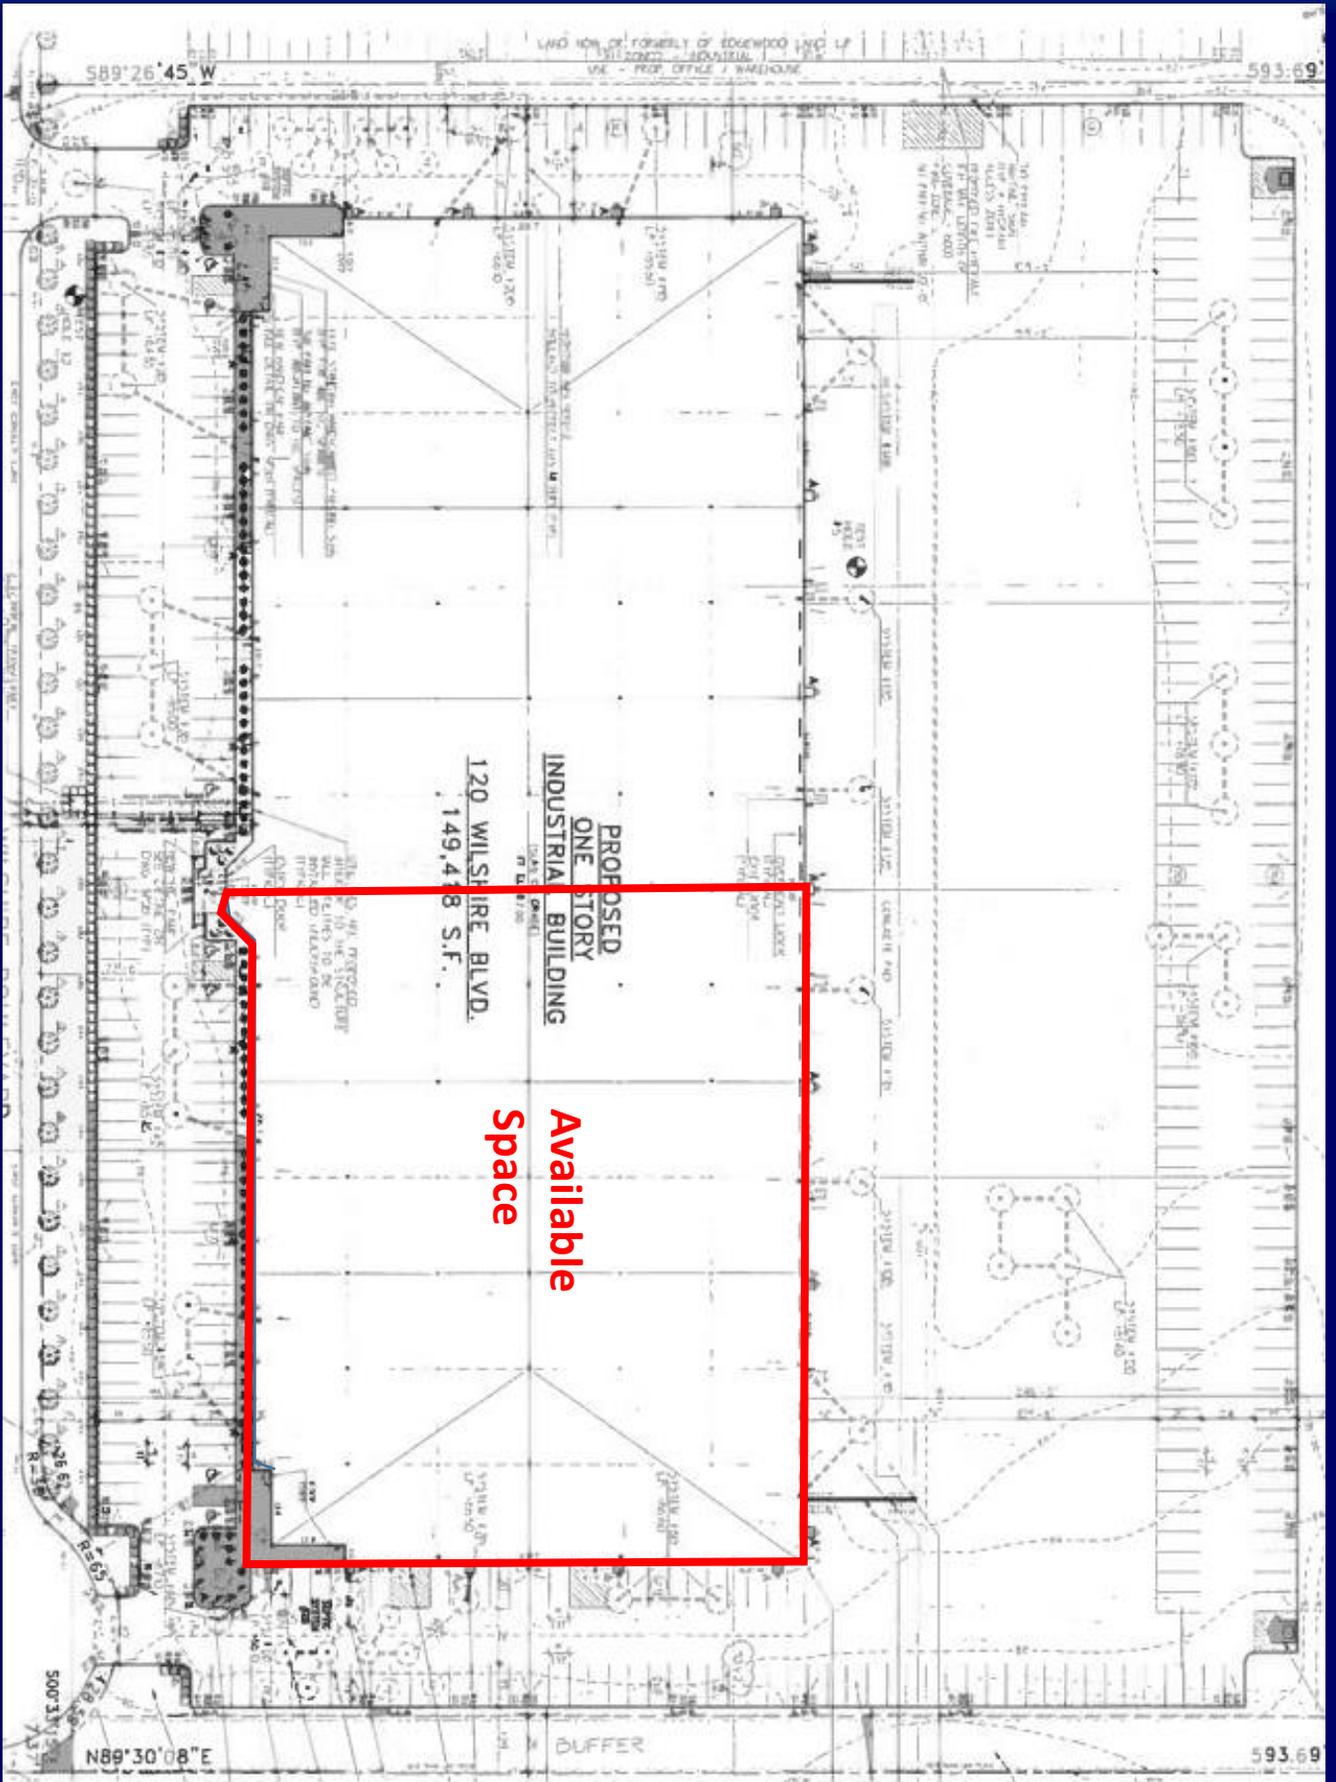

Floor plan

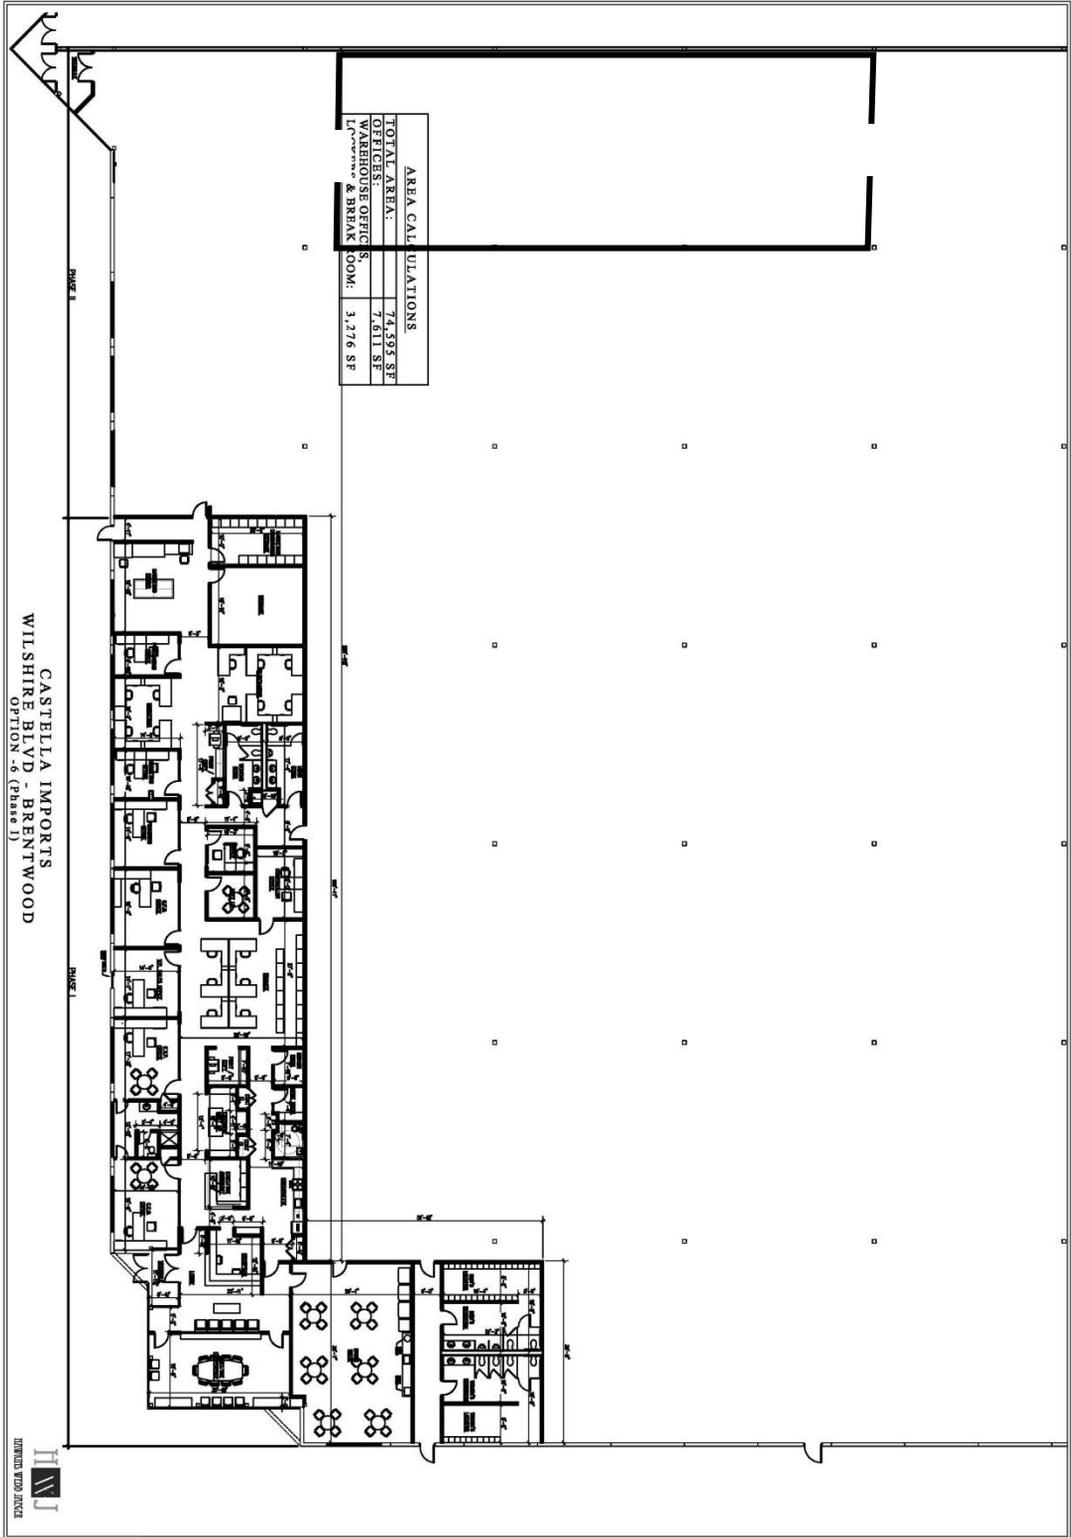

Racking Plan

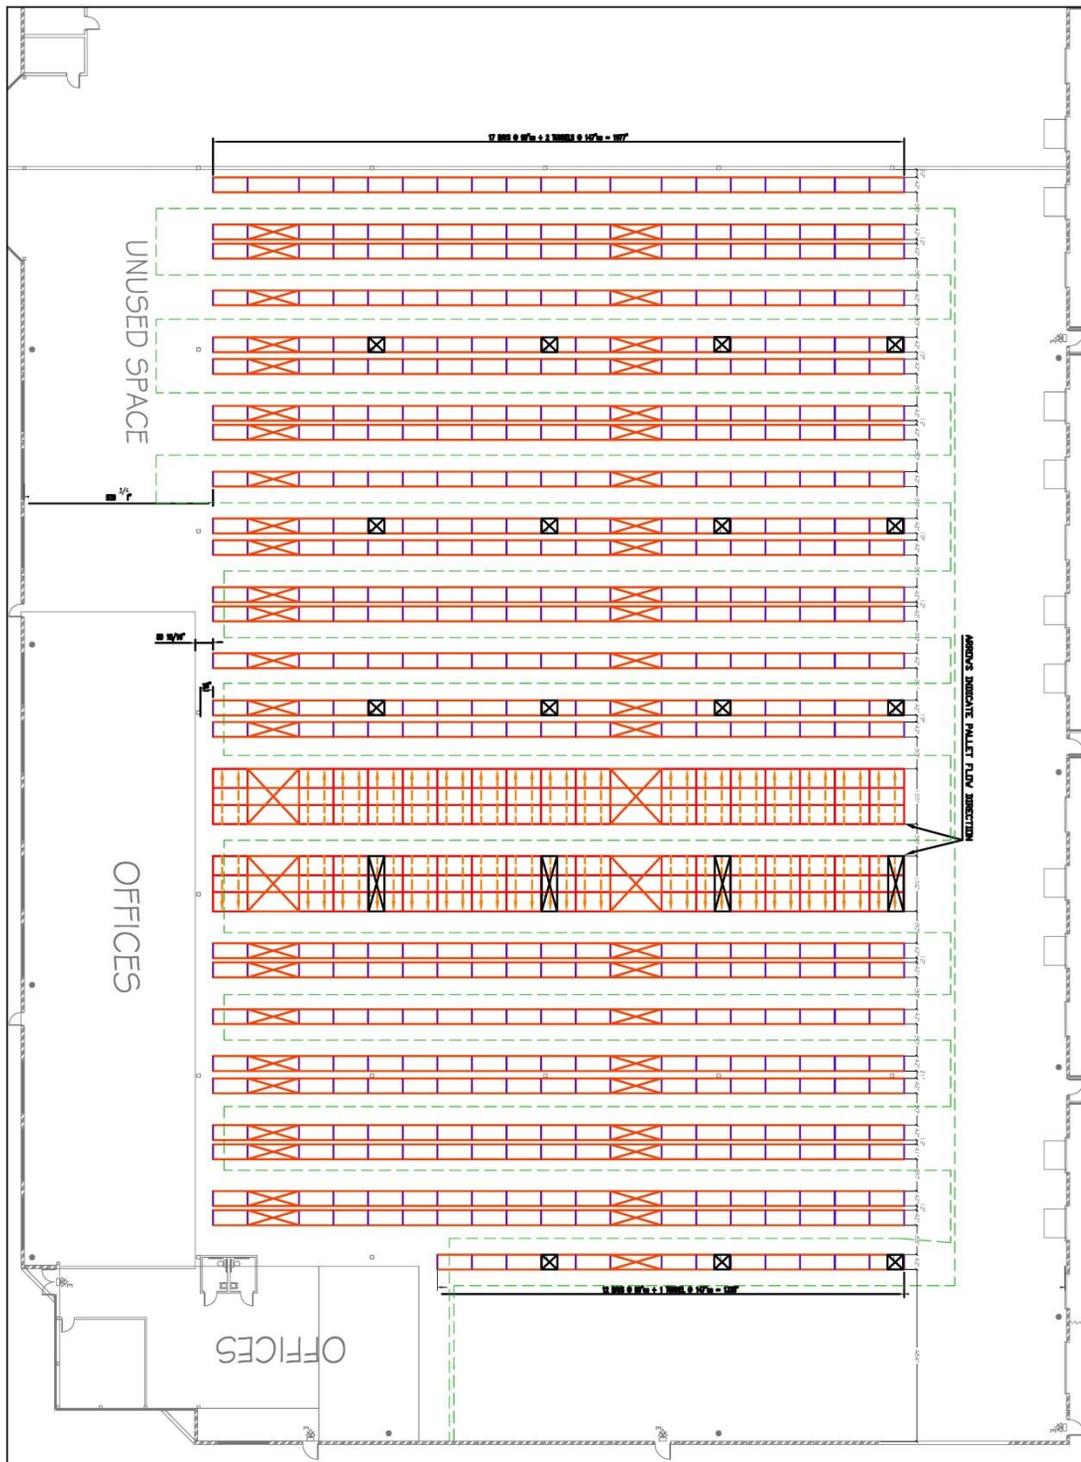

DESIGNED BY	J. DICICCO
APPROVED BY	B. URBAN
PROJECT NO.	127123
DATE	001
SCALE	1/8" = 1'-0"

NO.	DESCRIPTION	QTY	UNIT	REMARKS
1	SELECTIVE RACK VNA # PUSHBACK			
2				
3				
CLIENT: CASTELLA IMPORTS
SUFFOLK COUNTY NY

PROJECT: SELECTIVE RACK VNA # PUSHBACK

PLAN VIEW

ABEL WOMACK
discover the difference.

One International Way
Lewiston, NY 14603
716-846-0400
716-846-0401
mark@abelwomack.com
info@abelwomack.com
ny@abelwomack.com

40 Corporate Lane
Rochester, NY 14609
716-555-2500
716-555-0971
ny@abelwomack.com

1400 Siles Drive
Rochester, NY 14611
716-242-0300
716-242-0301
ny@abelwomack.com

© 2014 AbelWomack. All rights reserved. This drawing is not to be used in duplicate without the permission of AbelWomack Inc.

Map and Aerial Photo

